
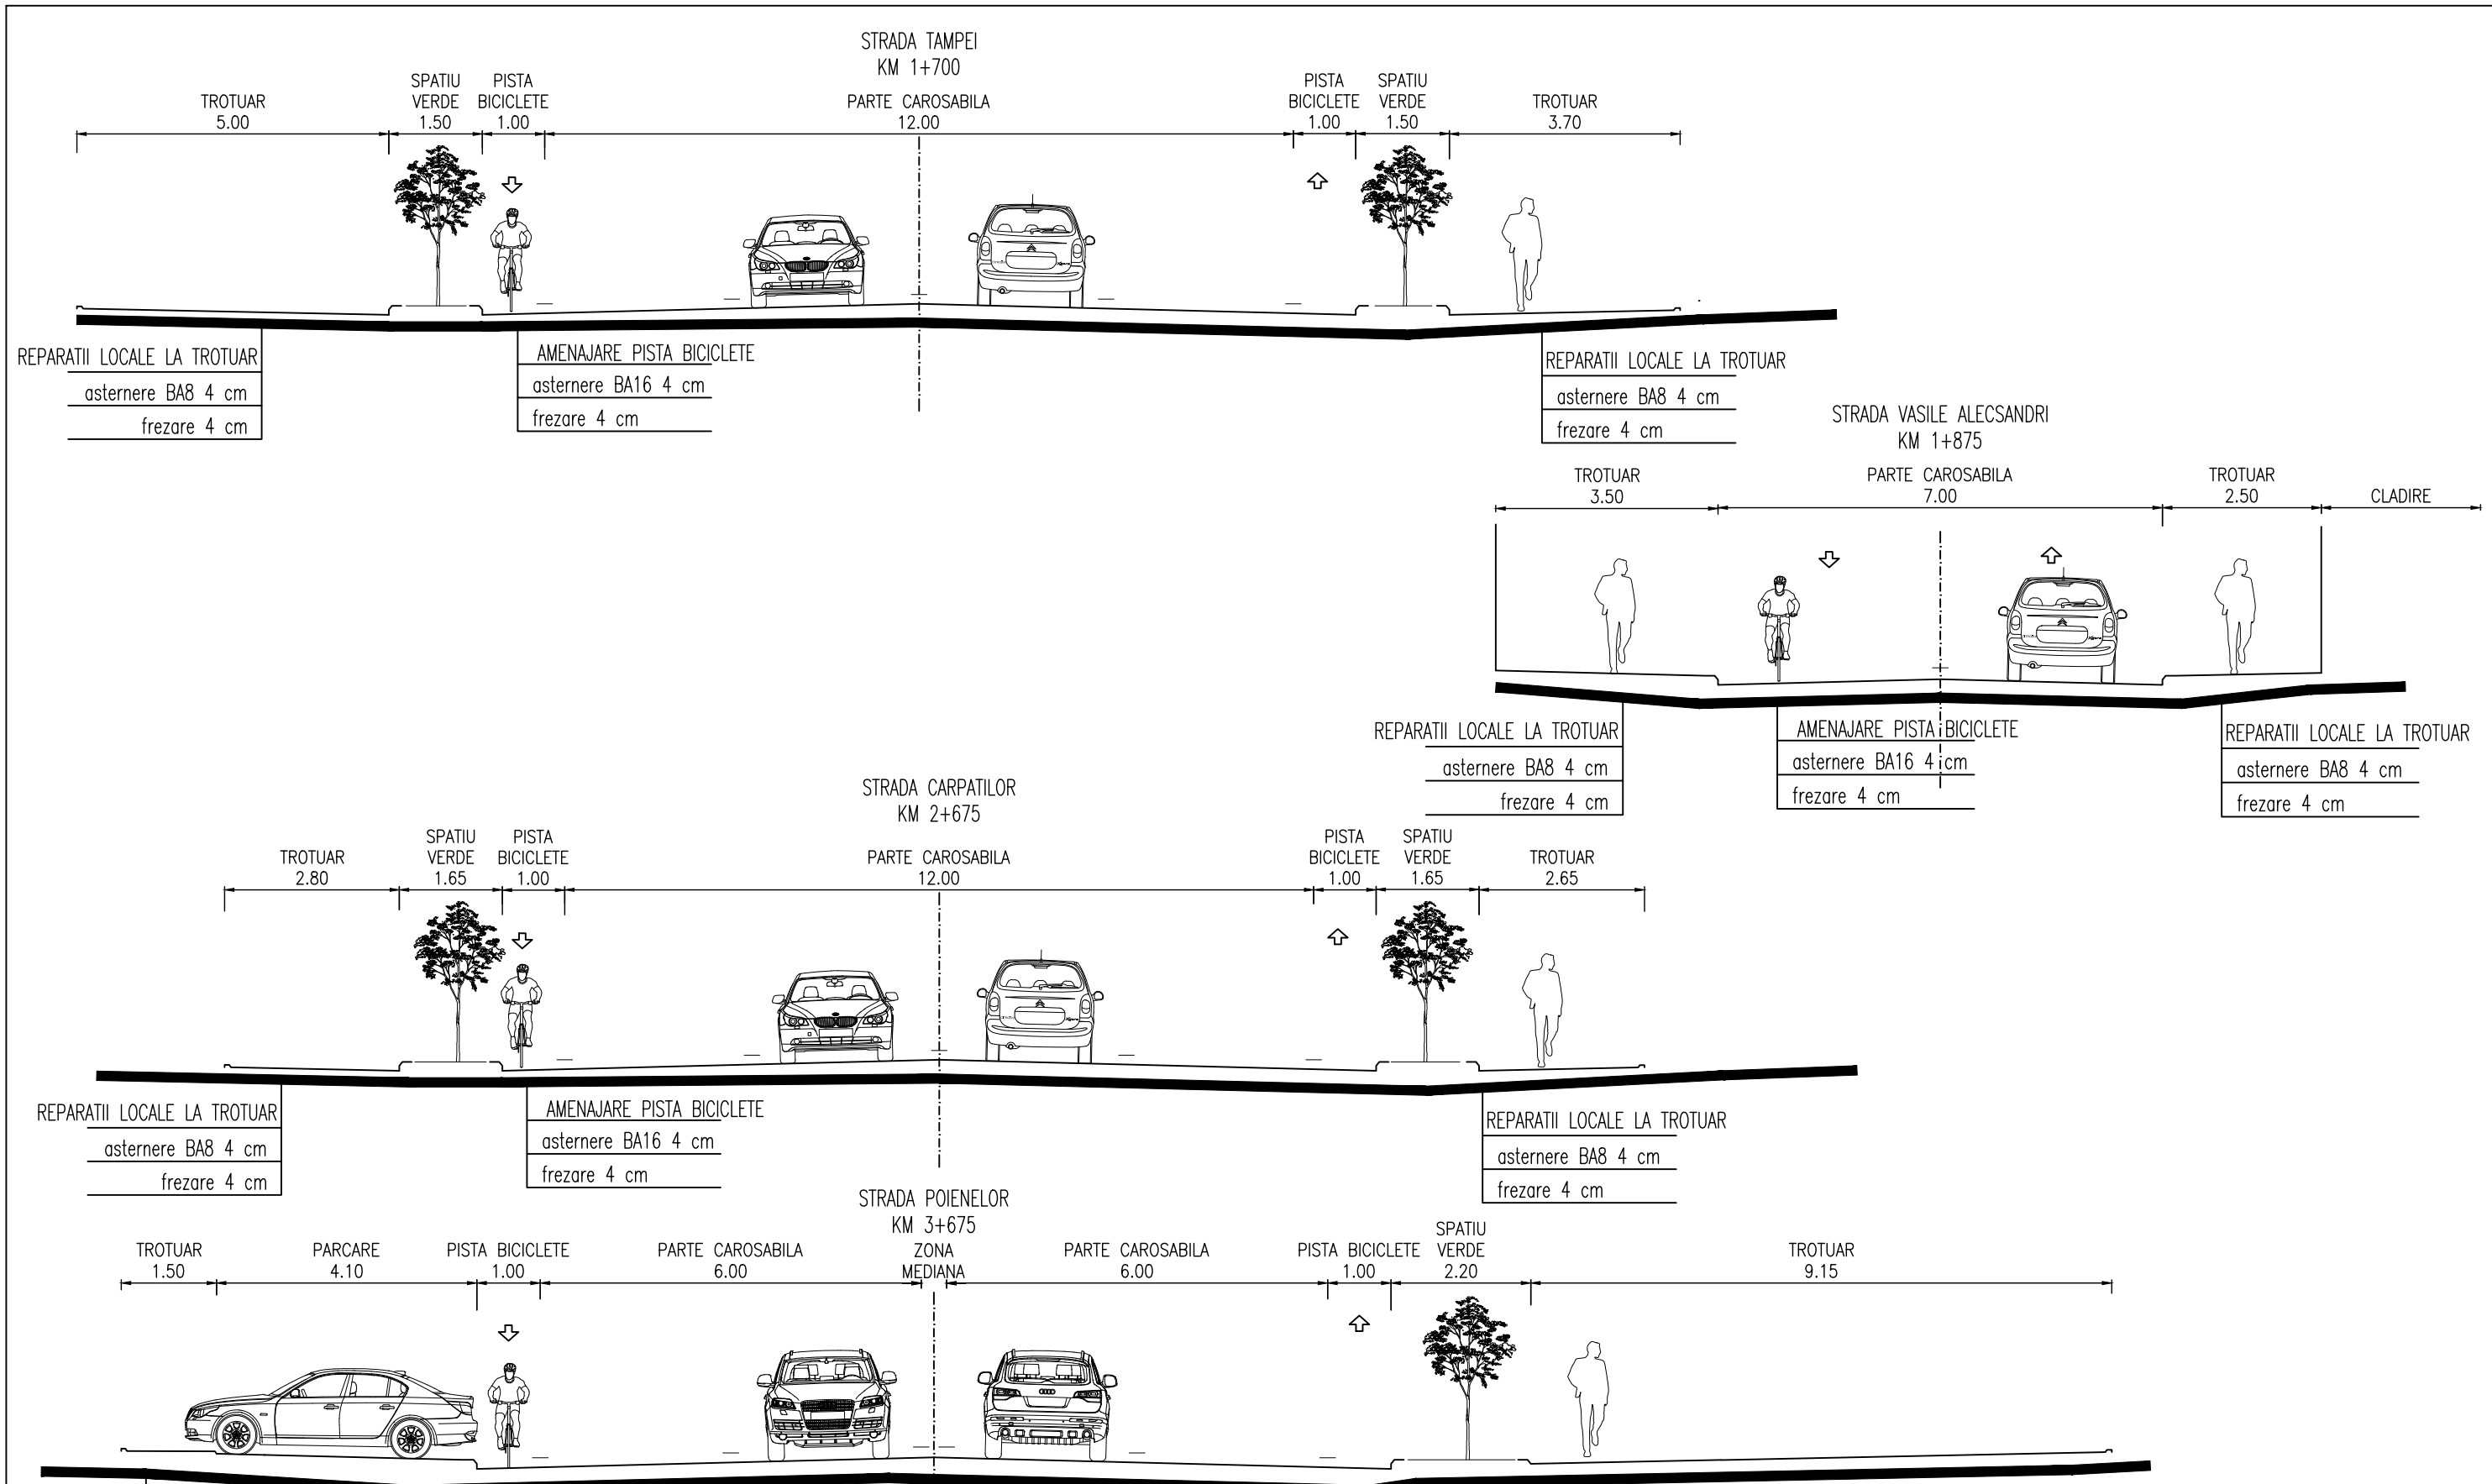



Index	Data	Observatii		
A				
 <p>HENTZA BUSINESS www.hentza.ro</p> <p><small>SIB. PERE-TUNAR NR. 17 BLDU NR. 2 ETAJ 4, VOLUNTARI BLDV. TEL. +40 37 494 0449, EMAIL: OFFICE@HENTZA.RO</small></p>			Beneficiar:	MUNICIPIUL BRASOV Bulevardul Eroilor 8, Braşov 500007
Sef Proiect	Ing. A. Buta	<i>AB</i>	Scara	Nr. proiect
Proiectat	Ing. A. Buta	<i>AB</i>	1/100	76 / 2020
Desenat	Ing. S. Patroi	<i>SP</i>	Data	Faza
Verificat			12/2020	P.T.
			Titlu planşa:	Nr. planşa
			PROFILE TRANSVERSALE TIP	PTR-1



Index	Data	Observatii
A		

 <small>SIBIU: PIPIER-TULIAR NR. 17 BLDUL NR. 2 ETAJ 4, VOLUNTARI BLDUL, TEL: +40 37 494 0449, EMAIL: OFFICE@HENTZA.RO</small>	Sef Proiect	Ing. A. Buta	Scara 1/100 Data 12/2020	Beneficiar:	MUNICIPIUL BRASOV Bulevardul Eroilor 8, Braşov 500007	Nr. proiect	76 / 2020
	Proiectat	Ing. A. Buta		Titlu proiect:	INFRASTRUCTURA INTEGRATA PENTRU CICLISM SI TRAFIC PIETONAL CU FACILITATI COMPLEMENTARE - TRASEUL 2	Faza	P.T.
	Desenat	Ing. S. Patroi		Titlu plansa:	PROFILE TRANSVERSALE TIP	Nr. plansa	PTR-2
	Verificat						