


1 DESFASURARE STR. MIHAI VITEAZU
1 : 500

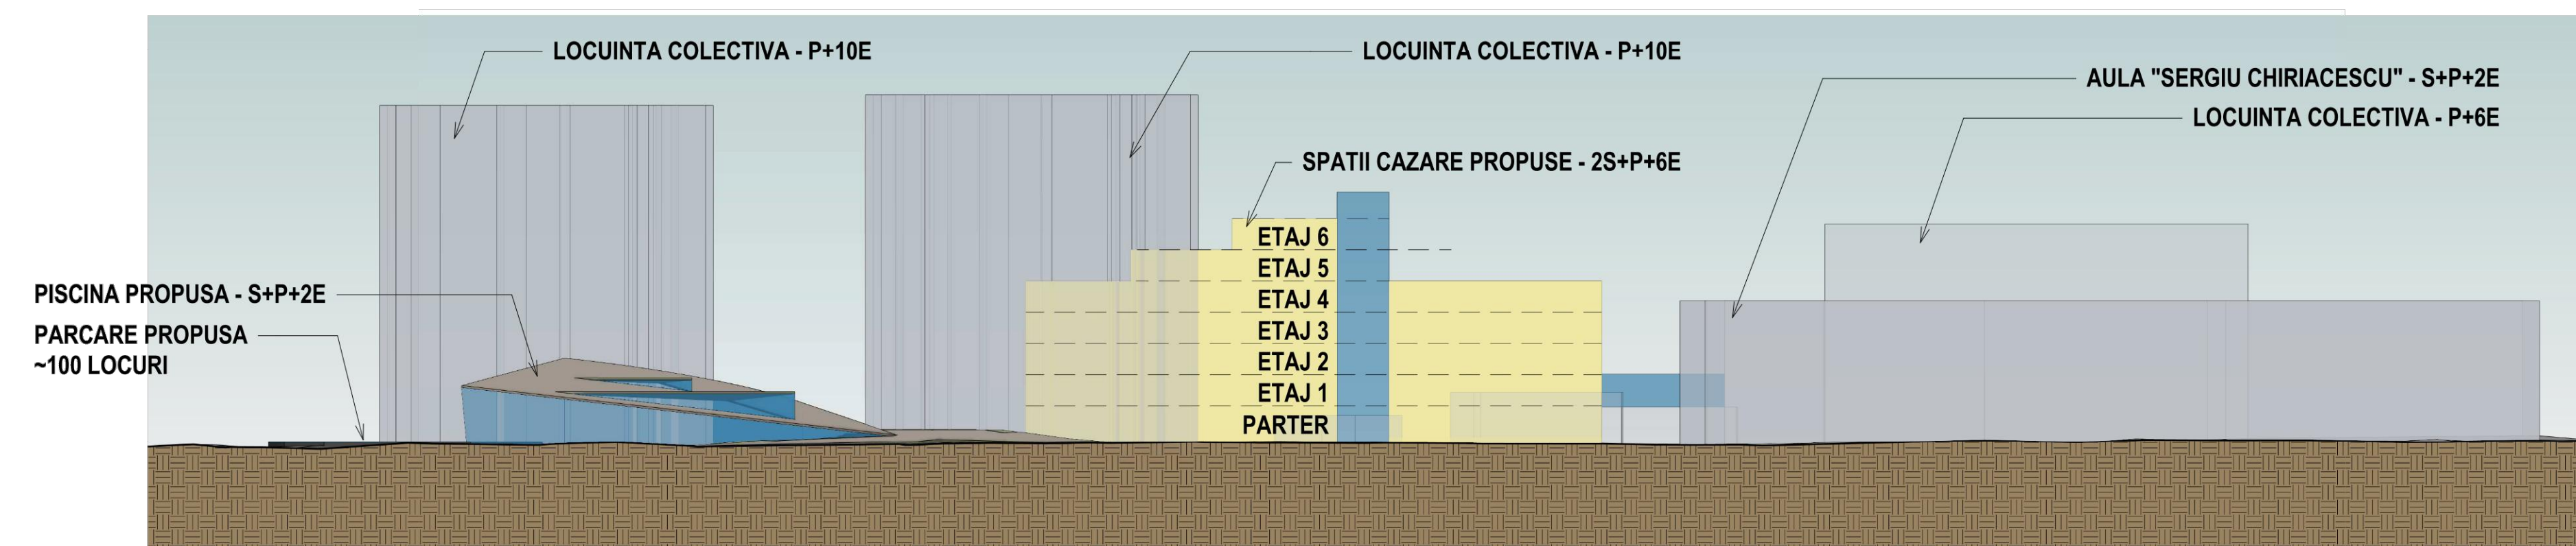

2 DESFASURARE STR. TRAIAN GROZAVESCU
1 : 500

AGENCIA DE ARHITECTURA SI DESIGN ADA Str. 13 Decembrie nr. 13, ap. 2, Brasov, Romania Tel/fax: +40 268 474 192; e-mail: office@adastudio.ro			UNIVERSITATEA TRANSILVANIA BRASOV	Proiect Nr.: 79.117 /2017
Specificatie	Nume	Semnatura	Scara:	Construire spatii cazare, spatii multifunctionale, alimentatie publica, parcaje, spatii tehnice si bazin de inot acoperit Str. Iuliu Maniu nr.41A, Brasov, jud. Brasov
Sef Proiect	Arh. Nicolae TARIC		1 : 500	
Proiectat	Arh. Nicolae TARIC		Data:	ILUSTRARE TEMA DESFASURARI
Desenat	Arh. Ionut ARITON		15.02.2018	
				Faza: P.U.D.
				Nr. Plansa: P6.2