
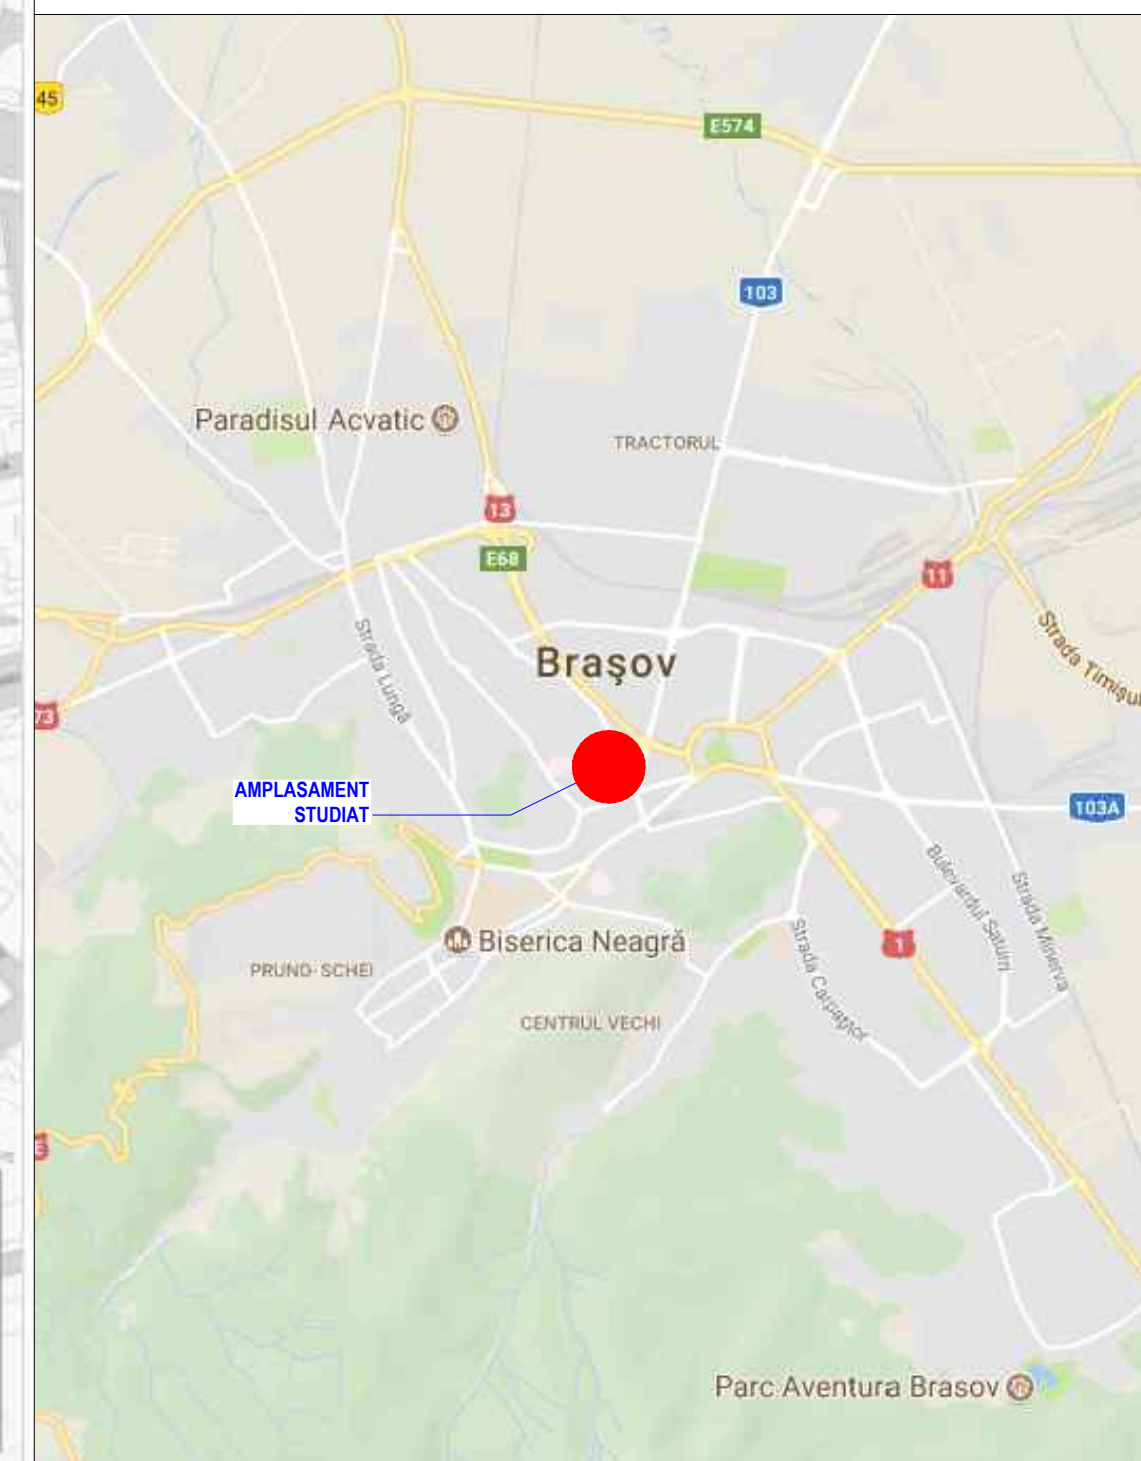


INCADRAREA IN ZONA

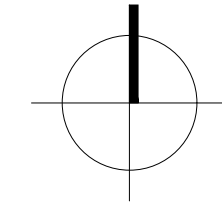

AGENTIA DE ARHITECTURA SI DESIGN ADA Str. 13 Decembrie nr. 13, ap. 2, Brasov, Romania Tel/fax: +40 268 474 192; e-mail: office@adastudio.ro			UNIVERSITATEA TRANSILVANIA BRASOV		Proiect Nr.: 79.117 /2017
Specificatie	Nume	Semnatura	Scara: 1 : 500	Faza: P.U.D.	
Sef Proiect	Arh. Nicolae TARIC			Construire spatii cazare, spatii multifunctionale, alimentatie publica, parcaje, spatii tehnice si bazin de inot acoperit Str. Iuliu Maniu nr.41A, Brasov, jud. Brasov	
Proiectat	Arh. Nicolae TARIC		Data: 15.02.2018	Nr. Plansa: P1	
Desenat	Arh. Ionut ARITON			INCADRARE IN ZONA	