
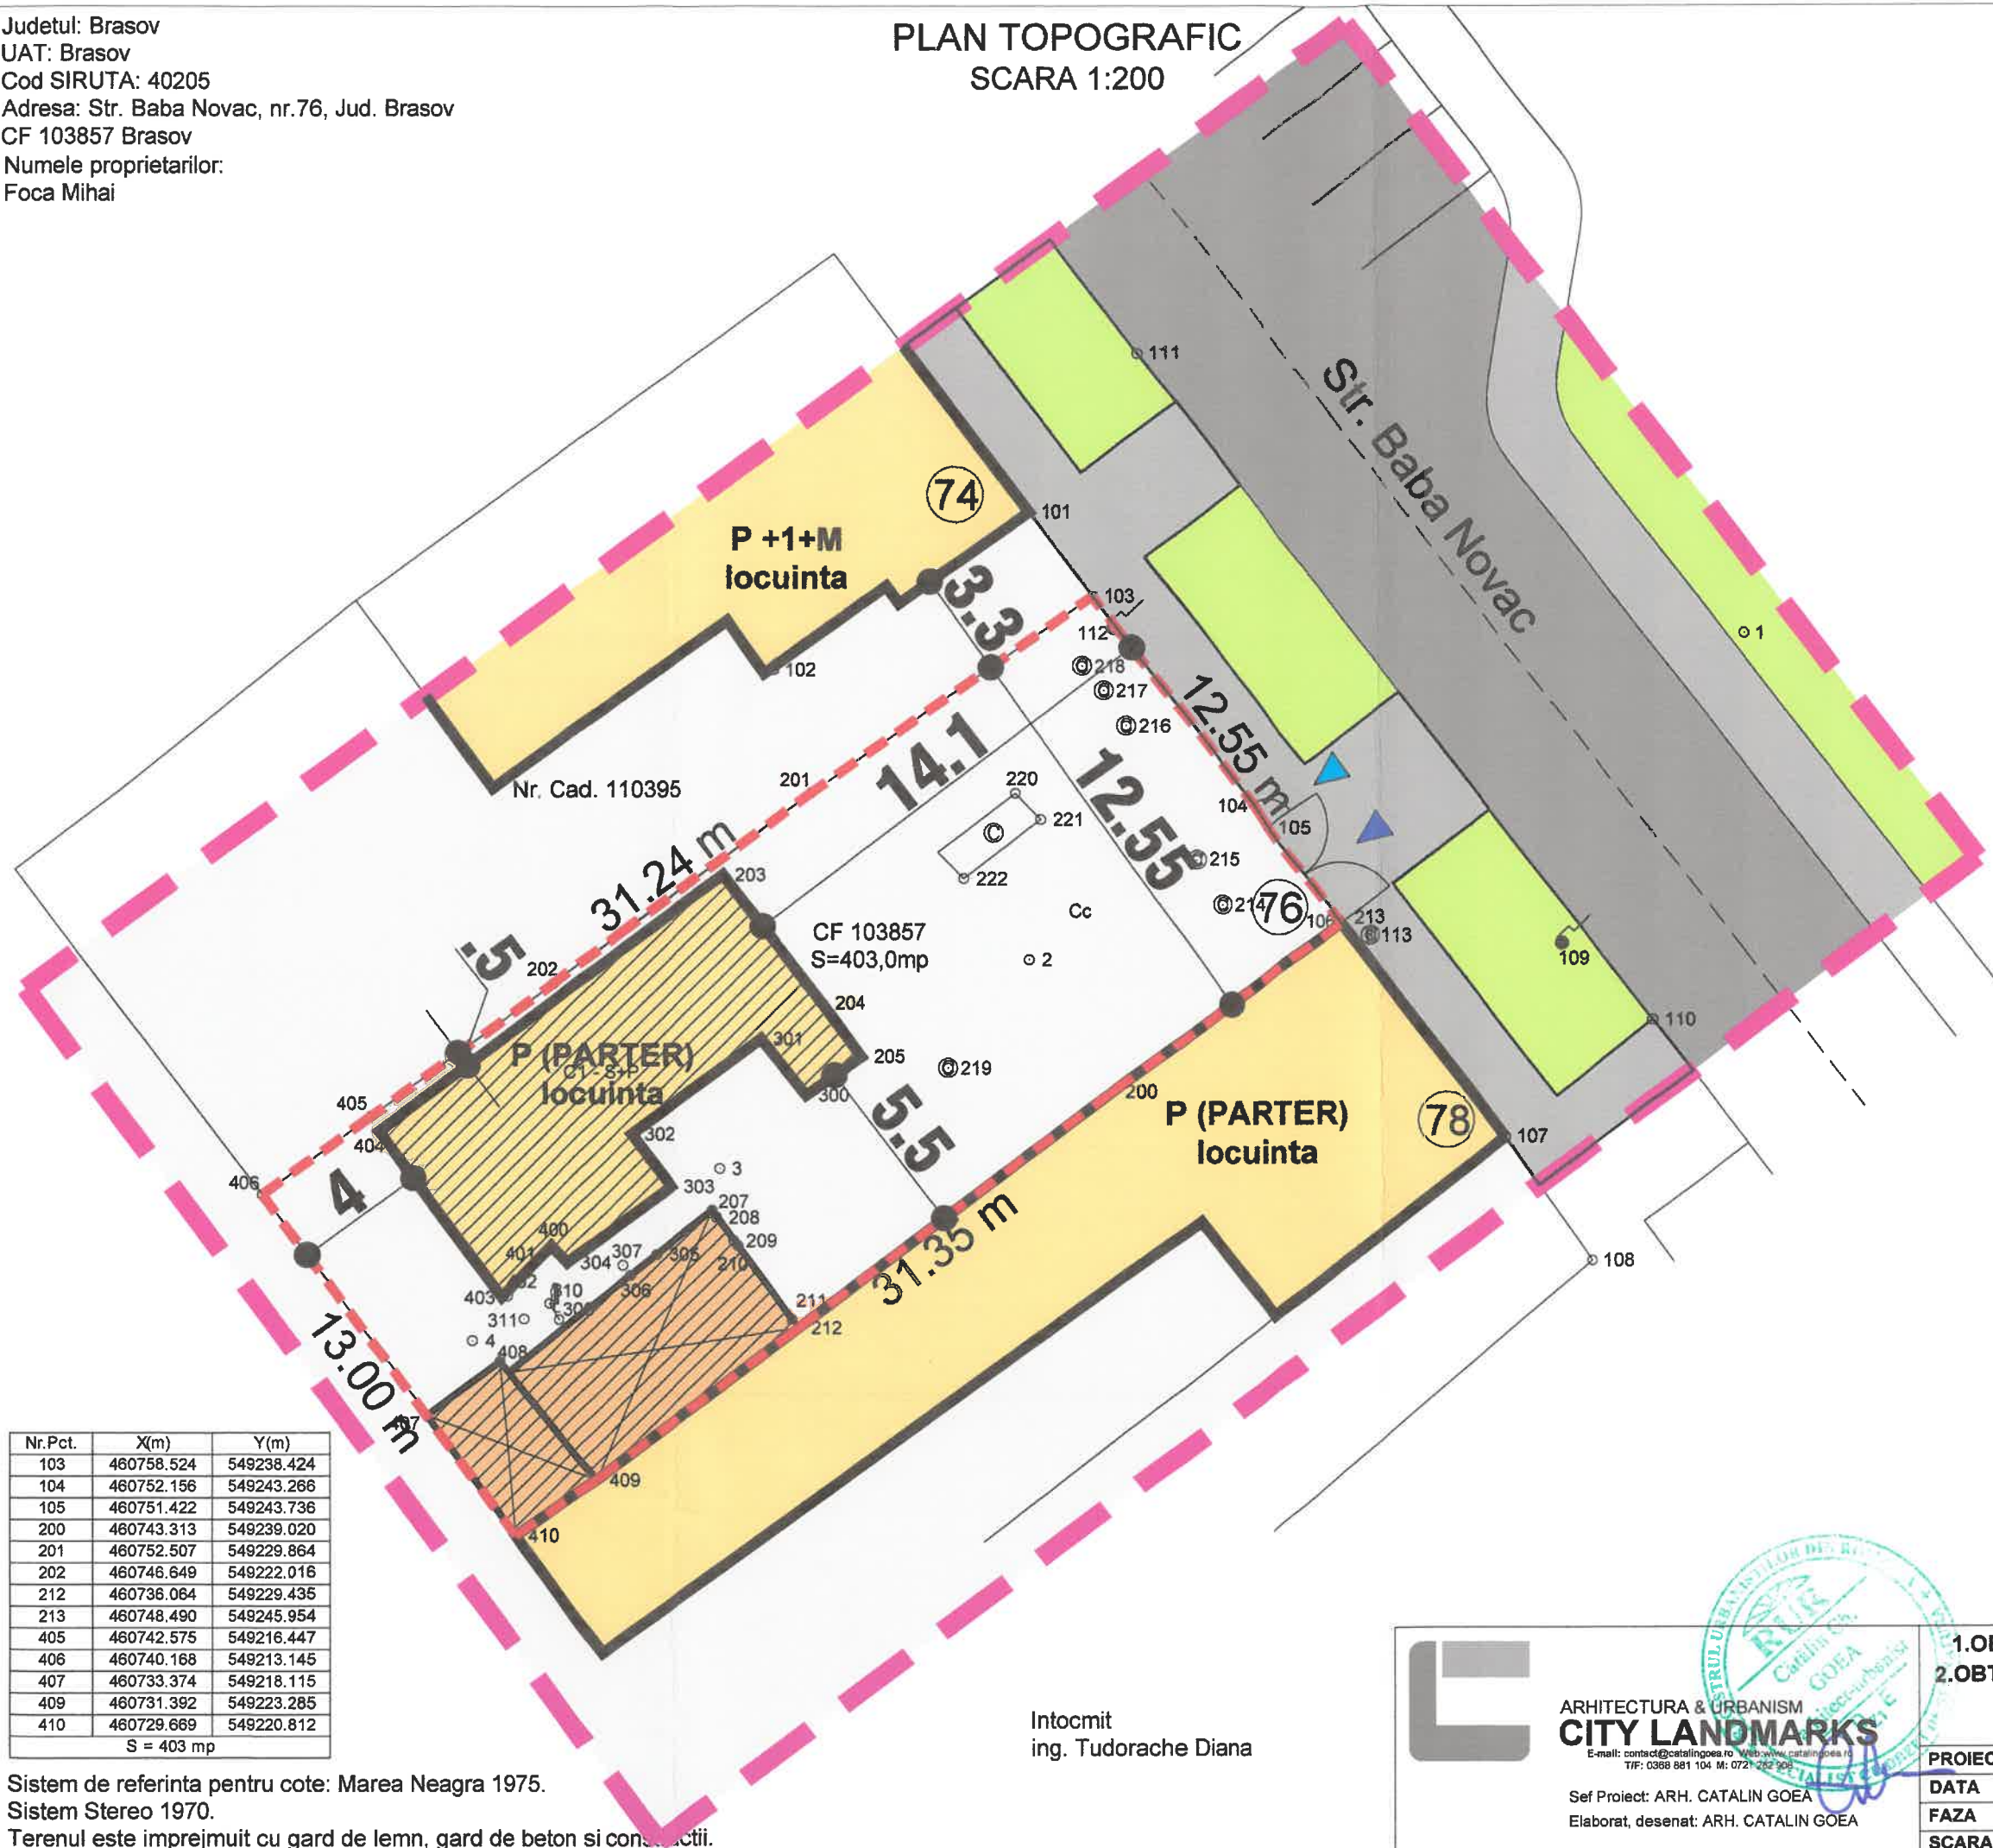


Judetul: Brasov
 UAT: Brasov
 Cod SIRUTA: 40205
 Adresa: Str. Baba Novac, nr.76, Jud. Brasov
 CF 103857 Brasov
 Numele proprietarilor:
 Foca Mihai

PLAN TOPOGRAFIC
 SCARA 1:200

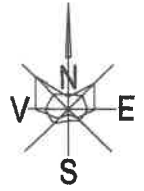

- LIMITE
 - LIMITA P.U.D.
 - LIMITA TEREN CARE A GENERAT PUD
- FUNCTIUNI EXISTENTE
 - IMOBILE (P, P+1+M)
 - IMOBILE PROPUSE PENTRU DESFIINTARE
 - ANEXA
 - SPATII VERZI
 - CIRCULATII INTERIOARE
- CIRCULATII
 - CIRCULATII CAROSABILE EXISTENTE
 - CIRCULATII PIETONALE EXISTENTE
 - ACCES AUTO
 - ACCES PIETONAL

Nr.Pct.	X(m)	Y(m)
103	460758.524	549238.424
104	460752.156	549243.266
105	460751.422	549243.736
200	460743.313	549239.020
201	460752.507	549229.864
202	460746.649	549222.016
212	460736.064	549229.435
213	460748.490	549245.954
405	460742.575	549216.447
406	460740.168	549213.145
407	460733.374	549218.115
409	460731.392	549223.285
410	460729.669	549220.812

S = 403 mp

Sistem de referinta pentru cote: Marea Neagra 1975.
 Sistem Stereo 1970.
 Terenul este imprejmuit cu gard de lemn, gard de beton si constructii.

Intocmit
 ing. Tudorache Diana

ARHITECTURA & URBANISM
CITY LANDMARKS
 E-mail: contact@citylandmarks.ro Web: www.citylandmarks.ro
 TIF: 0368 881 104 M: 0721 252 908

Sef Proiect: ARH. CATALIN GOEA
 Elaborat, desenat: ARH. CATALIN GOEA



1.OBTINERE A.D. PENTRU DESFIINTARE CONSTRUCTIE		SITUATIA EXISTENTA	U01
2.OBTINERE A.D. PENTRU CONSTRUIRE IMOBIL LOCUINTE			
ADRESA: str. Baba Novac, nr.76, Brasov, Jud.Brasov			
BENEFICIAR: Foca Mihai			
PROIECT	NR.CL132/2018		
DATA	22.01.2018		
FAZA	P.U.D.		
SCARA	1:200		