


AMPLASAMENT STUDIAT
 CF142749, CAD 142729 -C1
STR. TUDOR VLADIMIRESCU, NR.25, MUN BRASOV

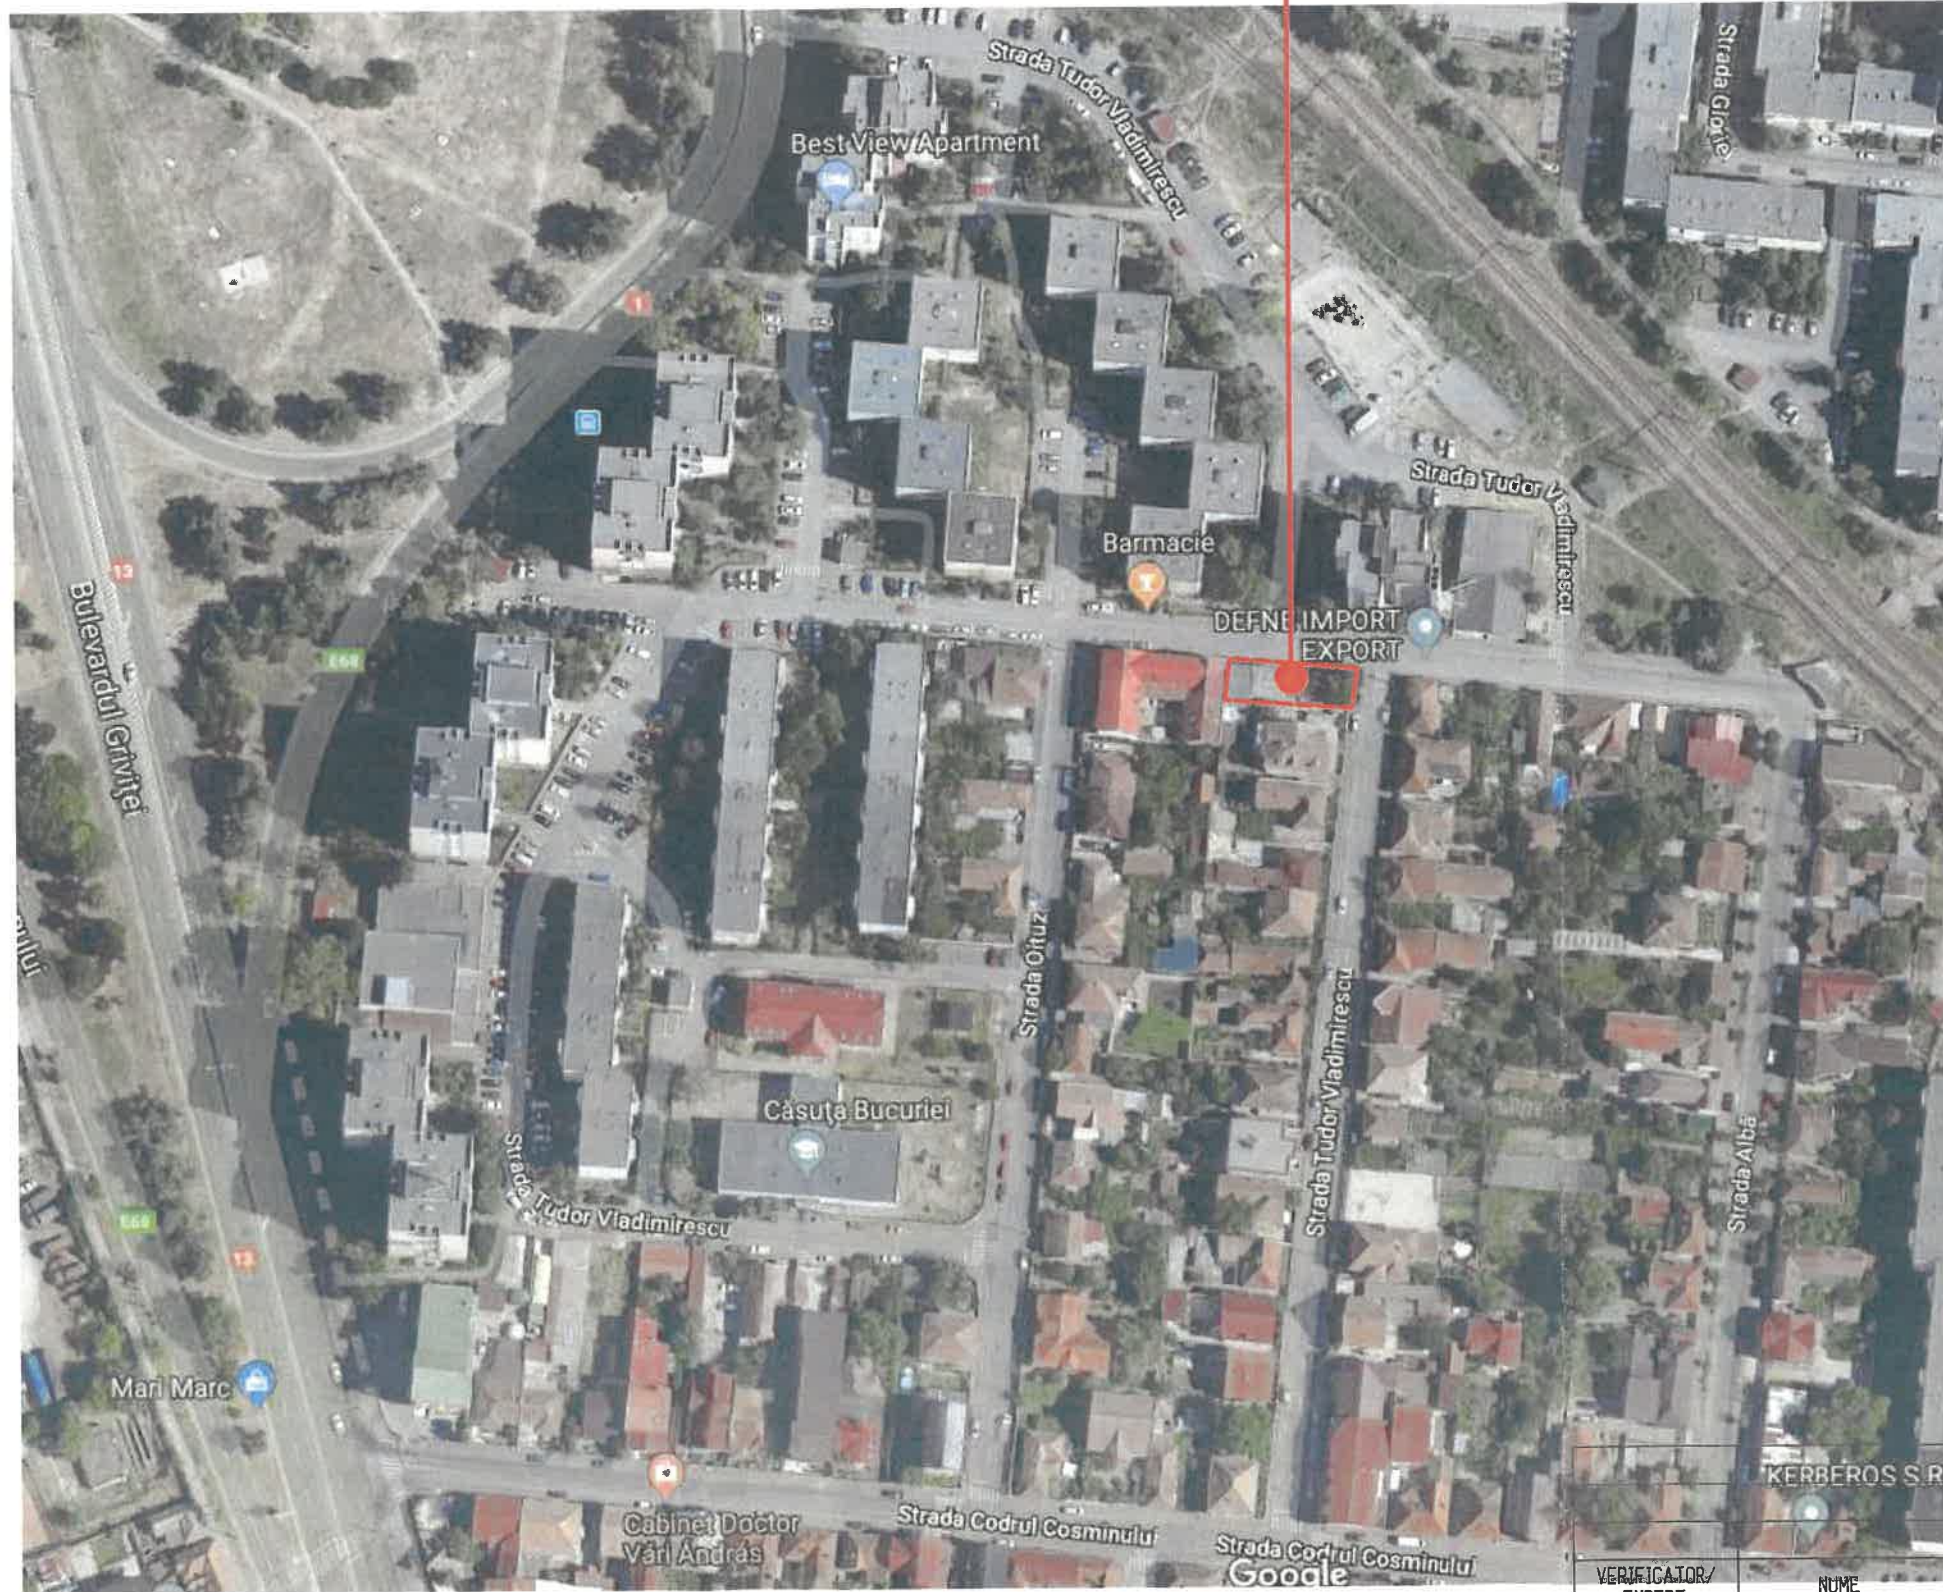

KERBEROS S.R.L.					
VERIFICATOR/ EXPERT	NUME	SEMNTURA	CERINTA	REFERAT / EXPERTIZA NR. / DATA	
BIROU DE ARHITECTURA J 08/206/1988, CIF. R010290793 BRASOV str. CALEA BUCURESTI 51 cp. 2 TEL 0268/306332 FAX 0268/306333 e-mail office@top-form.ro			 	Beneficiar: GHIMBASAN FLORIN Amplasament: str.TUDOR VLADIMIRESCU , NR.25 MUN. BRASOV, jud. BRASOV	Proiect nr. 18/2018
SPECIFICATIE	NUME	SEMNTATURA	Scara: 1/5000	Titlu proiect: AMENAJARE SPATIU COMERCIAL SI APARTAMENTE PRIN REMODELARE, ETAJARE SI MANSARDARE CLADIRE EXISTENTA	
SEF PROIECT	arh. Atzberger M.		Data: 04/2018	Faza: PUD+DTAC	
PROIECTAT	arh. Atzberger M.		Titlu plansa: PLAN DE INCADRARE		
DESENAT	ing. Profir D.		Plansa nr. A-01		