


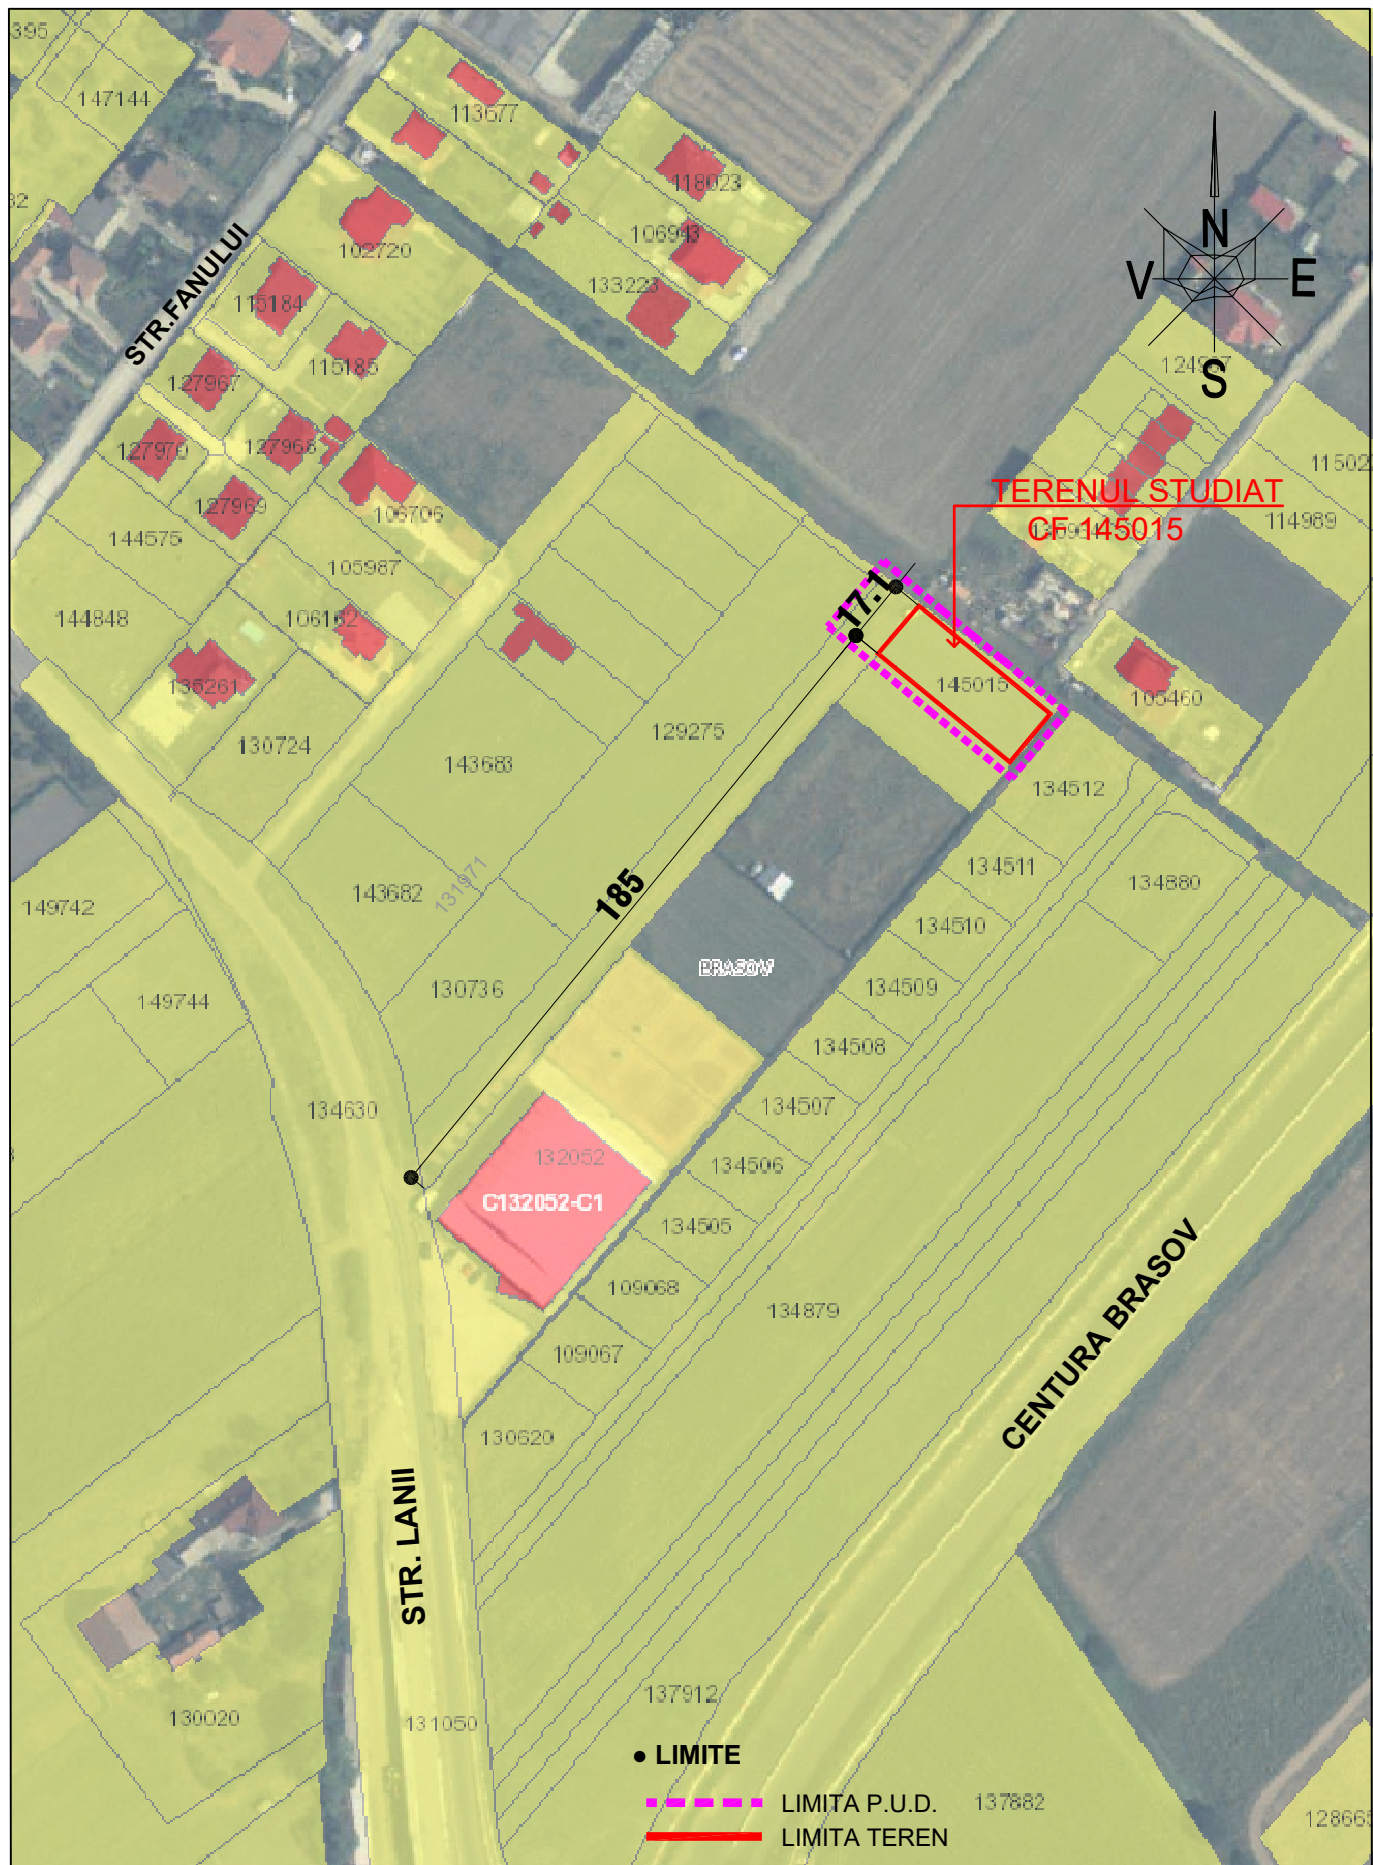

ARHITECTURA & URBANISM
CITY LANDMARKS

E-mail: contact@catalingoea.ro Web: www.catalingoea.ro
T/F: 0368 881 104 M: 0721 282 908

Sef Proiect: ARH. CATALIN GOEA
Elaborat, desenat: ARH. CATALIN GOEA

OBTINERE A.C. PENTRU CONSTRUIRE LOCUINTA SI IMPREJMUIRE

ADRESA: STR. LANII, F.N., BRASOV, JUD. BRASOV
BENEFICIAR: S.C. 6 M.G.D. GENERAL BUILDING S.R.L.

PROIECT	NR. CL132/2018
DATA	22.01.2018
FAZA	P.U.D.
SCARA	1:2000

**INCADRARE IN
TERITORIU**

U00'