



BILANT TERITORIAL



TERITORIU AFERENT	EXISTENT		PROPUS	
	in mp	%	in mp	%
PARTER (Ac)	—	—	136.73	16
DEMISOL (Ac)	—	—	136.73	—
CIRCULATII AUTO / /PARCAJE	—	—	185.50	22
CIRCULATII PIETONALE	—	—	12.00	1
RAMPE /CIRCULATII EXTERIOARE	—	—	81.70	10
ZONE VERZI	—	—	425.00	51
TOTAL INCINTA	841.00	100	841.00	100

LEGENDA

- LIMITA DE PROPRIETATE
- CONSTRUCTIA PROPUA
- CONSTRUCTII EXISTENTE IN VECINATATE
- RAMPE /CIRCULATII EXTERIOARE
- PAVAJ CU DALE CAROSABILE
- SPATIU VERDE
- ACCES AUTO
- ACCES PIETONAL
- REGIM ALINIERE CONSTRUCTII
- ALINIAMENT



DIN ROMANIA
2115
Adriana Elena STINGHE
Arhitect
cu drept de semnătură

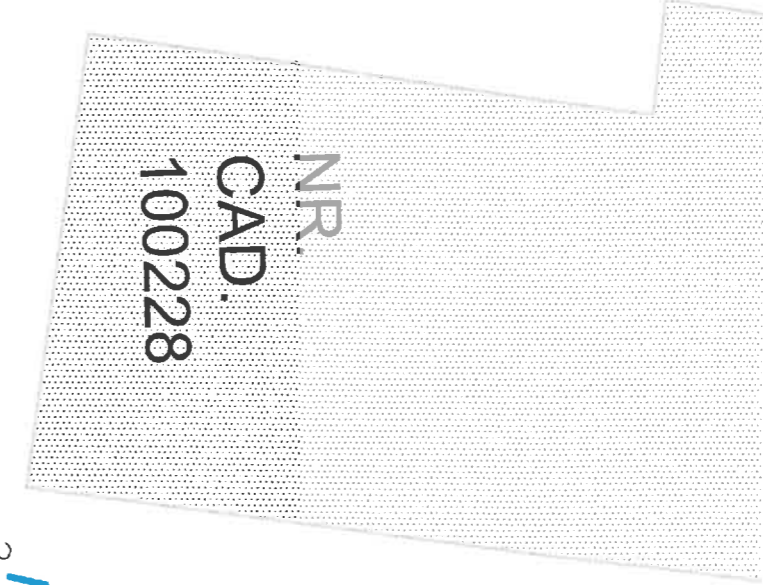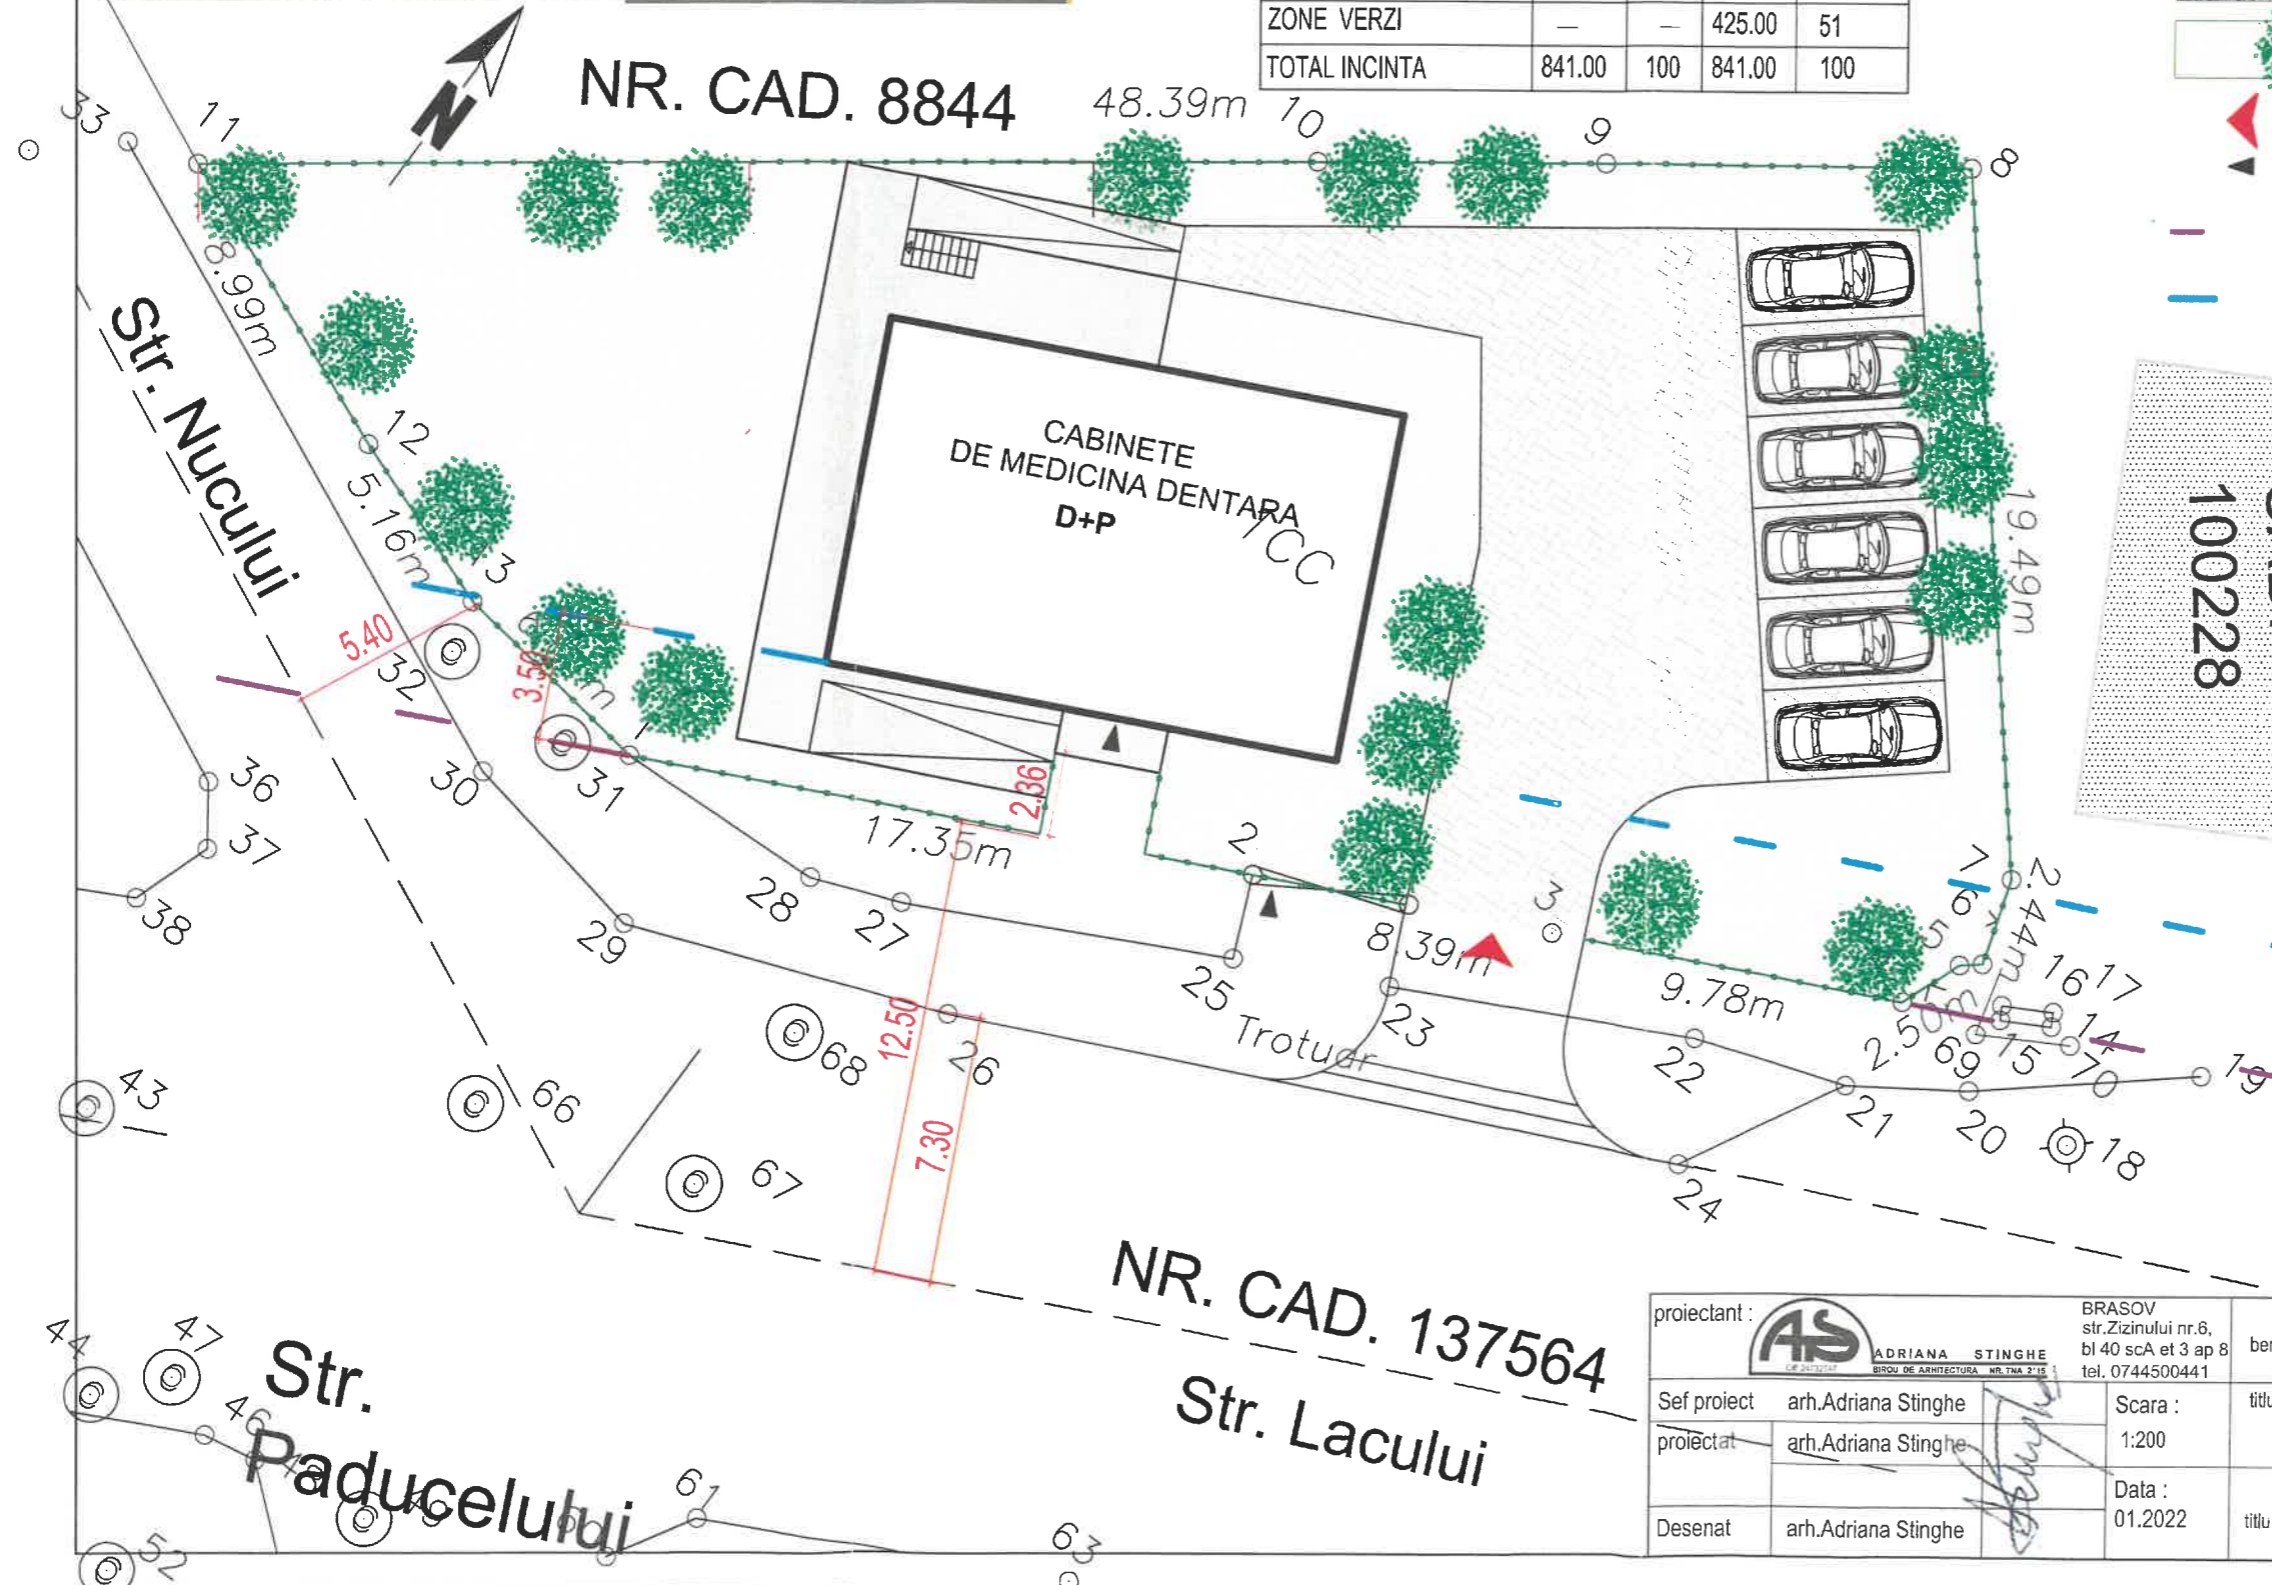

POT 16%
CUT 0.33



proiectant : ADRIANA STINGHE BIROU DE ARHITECTURA, NR. T.N.A. 2115	BRASOV str. Zizinului nr.6, bl 40 scA et 3 ap 8 tel. 0744500441	beneficiar : POP ALINA - CONSTANTA	Proiect nr. : 276/2021
Sef proiect : arh. Adriana Stinghe	Scara : 1:200	titlu proiect : CONSTRUIRE CABINETE DE MEDICINA DENTARA SI AMPLASARE FIRMA PE FATADA str. Lacurilor 2A , Brasov	Faza : PUD
proiectat : arh. Adriana Stinghe	Data : 01.2022	titlu plansa : REGLEMENTARI URBANISTICE	Plansa nr. : A 03
Desenat : arh. Adriana Stinghe			