
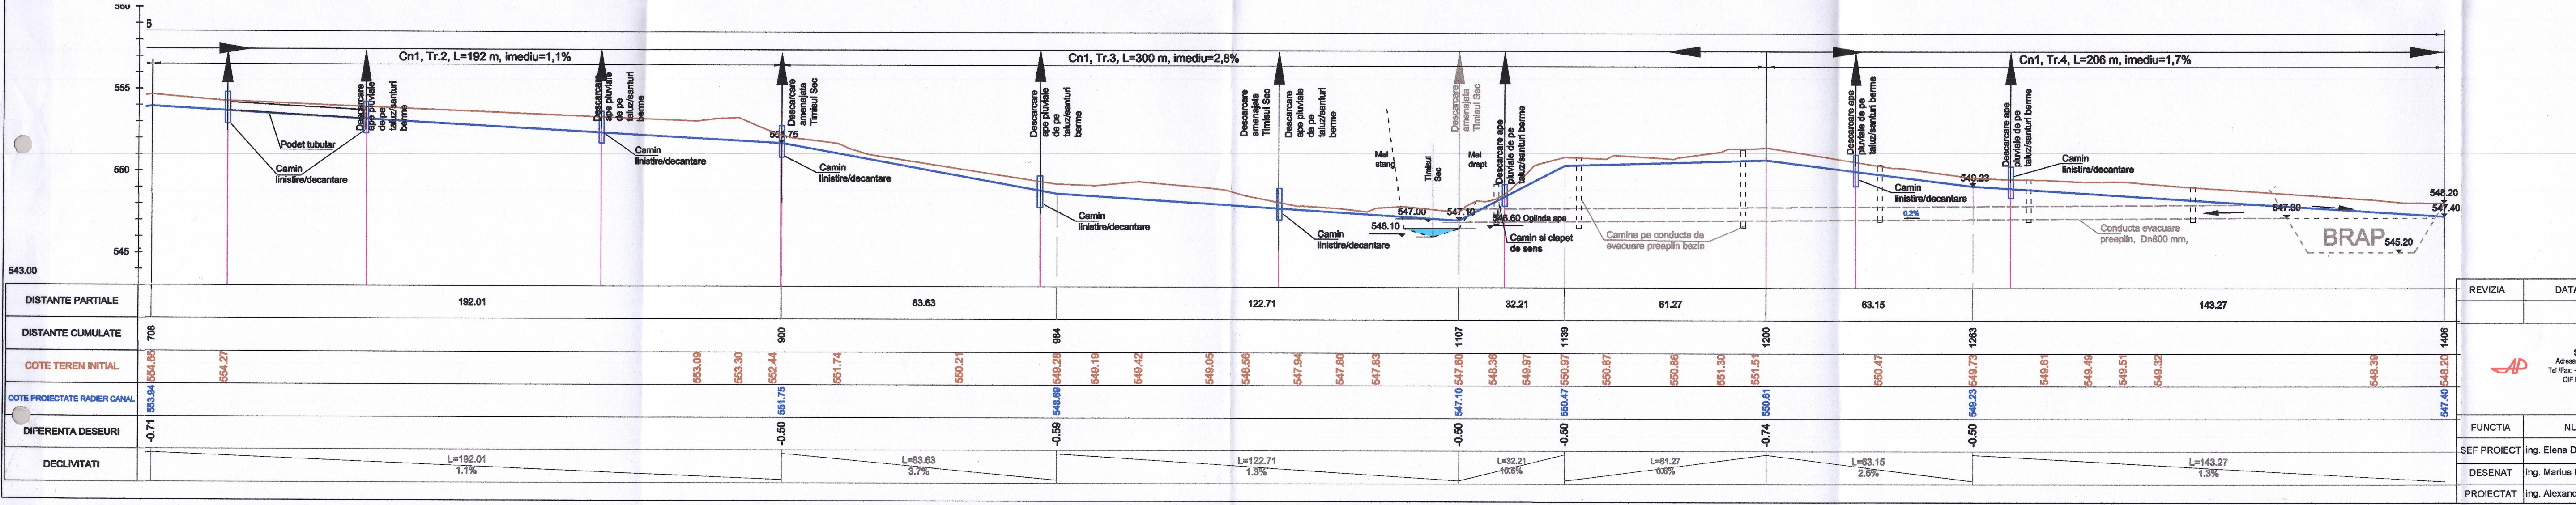


PROFIL LONGITUDINAL: Cn1
SCARA: 1:1000/1:200

LEGENDA:
— Linie aproximativa teren dupa relocare deseuri
— Linie radier canal perimetral

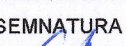

REVIZIA	DATA	MOTIVUL REVIZIURII			
 S.C. ARGIF PROIECT S.R.L. Adresa: B-dul. I.C. Bratianu, nr. 34 Ploiesti, Județul Argeș Tel /Fax: +40-248-222.182, Tel: 0721-226-076 / 0753-314-115 CIF RO 7945400 CUI 7945400 J03/1046/1995 <u>Beneficiar:</u> PRIMARIA MUNICIPIULUI BRASOV <u>Contract:</u> INTCOMIREA DOCUMENTATIEI TEHNICE PENTRU INCHIDERE DEFINITIVA DEPOZIT DE DESEURI NEPERICULOASE TIMIS-TRIAJ SI INFINTARE SPATIU VERDE PENTRU ZONA DE AGREMENT - FAZA SF <u>CONTRACT</u> nr. 411/2020					
FUNCTIA	NUME	SEMNTATURA	Scara:	Titlu proiect:	Faza:
SEF PROIECT	ing. Elena Dumitrica		1:1000/1:200	INCHIDERE DEFINITIVA A DEPOZITULUI DE DESEURI NEPERICULOASE TIMIS-TRIAJ SI INFINTARE SPATIU VERDE PENTRU ZONA DE AGREMENT - FAZA SF	SF
DESENAT	ing. Marius Ivascu		Data:	Titlu plansa:	Plansa nr.
PROIECTAT	ing. Alexandru Dumitru		2021	PROFIL LONGITUDINAL CANAL PERIMETRAL Cn1	10